



- 28. техническо помещение / technical room - 55.01 m²
- 29. склад / storage - 60.00 m²
- 30. офиси / working space - 65.00 m²
- 31. тоалетни жени / ladies room - 7.73 m²
- 32. тоалетни мъже / men's room - 7.73 m²
- 33. работилница / workshop - 27.92 m²
- 34. "сигурно място" / "safe place" - 32.94 m²
- 35. работни места / work places - 60.82 m²
- 36. изложбена зала / exhibition hall - 127.98 m²
- 37. склад - storage - 4.20 m²

- входно пространство, тоалетни и комуникация
entrance, toilets and exploitation
- кафе-бар / сцена
café bar / scene
- обществени услуги
public services
- зали
halls
- складове
storage
- офиси
working space
- "артисти"
"artists"
- открито пространство
open area

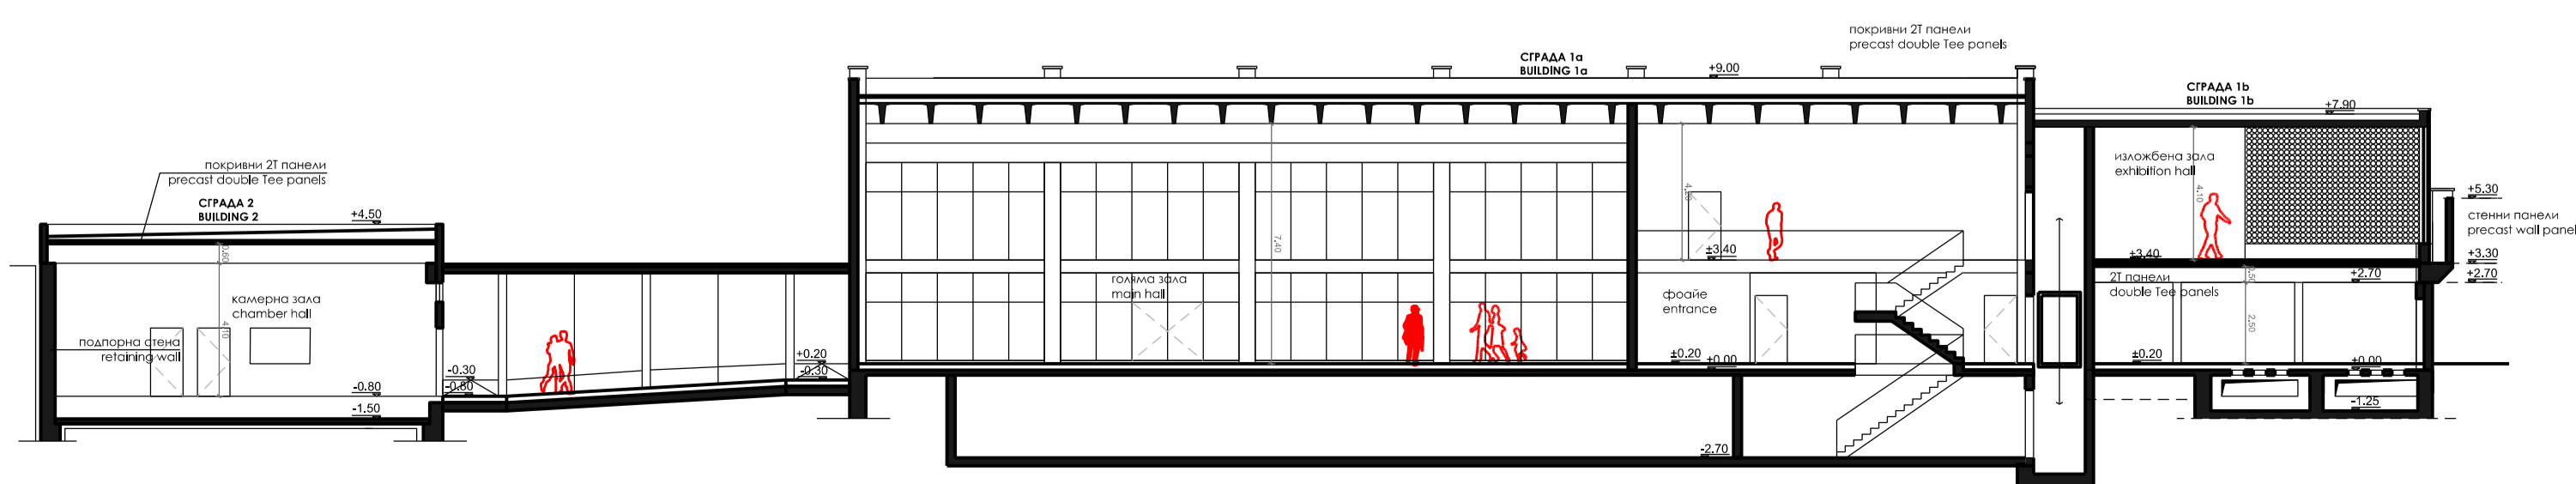

надлъжно сечение / longitudinal section / M1:200

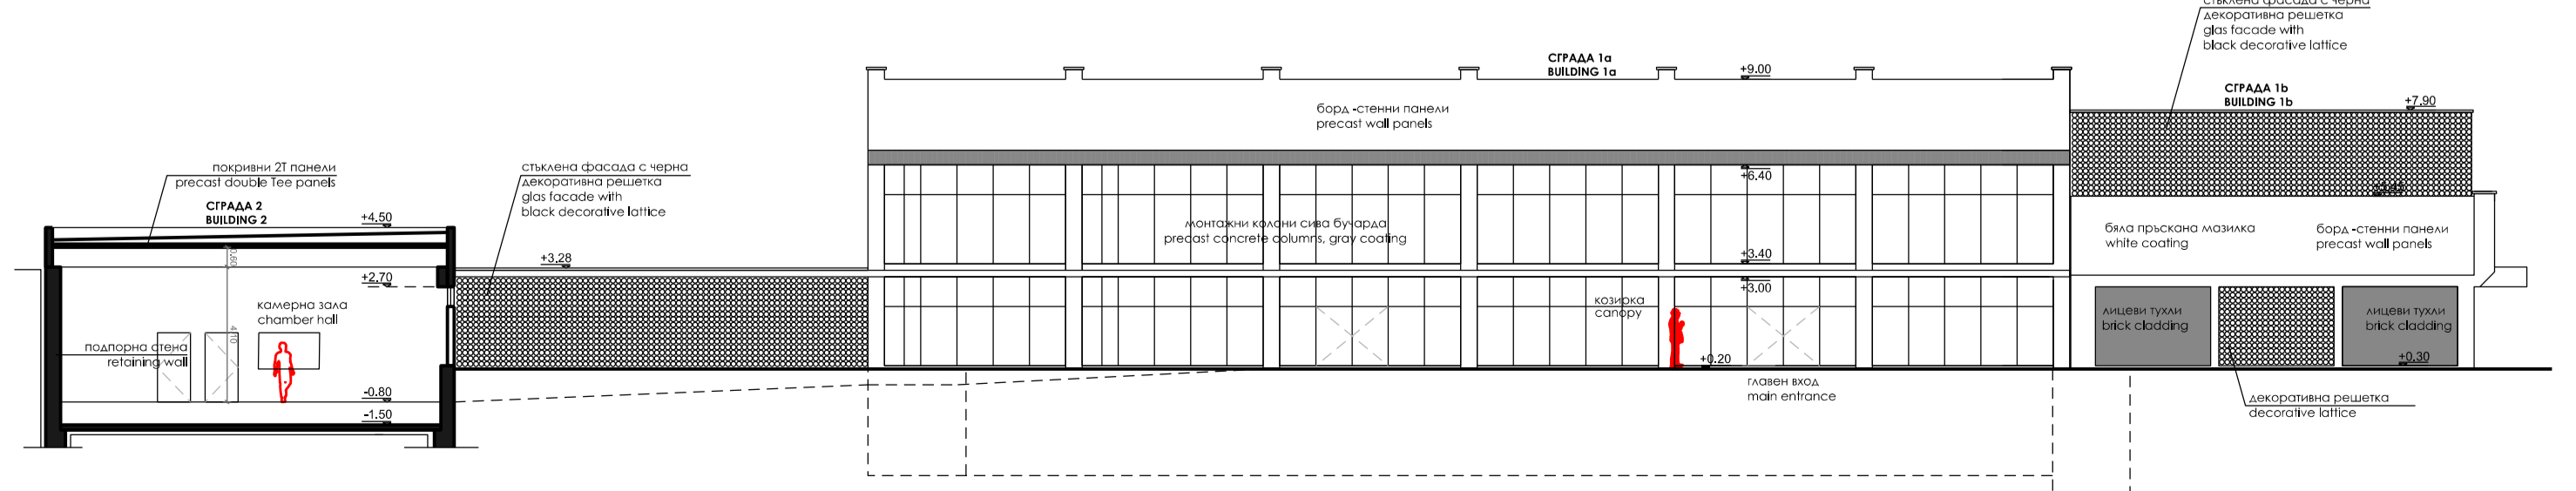

фасада северозапад / NW elevation / M1:200