




Визуализация на тунела за изложбено пространство с изглед към изложбената зала.
Visualization of the exhibition tunnel looking forwards the double height exhibition space.

Изложба (2)

Разглеждането на изложбата започва още от сградата за представления, когато посетителите започват да слизат надолу по бетонното стълбище и към свързващите тунели под земята. Тези тунели са 2.5 метра широки и дават възможност да бъдат изложени картини, снимки и по-малки скулптури за наслада на път и обратно от главната изложбена зона. На края на тунелите, посетителите преживяват драматична промяна в мащаба, влизайки в изложбена зона с двойно по-висок таван. Части от фасадата в сграда 2 са стъкло, което позволява дневна светлина да влиза в сградата когато се пожелее. Има директна връзка от изложбата към камерната зала, „Сигурно място“ и две нива на складова и работилница за съхранение, декори и подготовка на изложби със сервизен асансьор. От първия етаж на складовата и работна зони има директна външна връзка със сградата за представления.

Exhibition (2)

The exhibition experience starts already in the performance building when visitors start moving down the concrete stairs and into the underground connecting tunnels. These tunnels are 2.5-meter-wide and allow for paintings, pictures and smaller sculptures to be displayed and enjoyed on the way to and from the main exhibition space. At the end of the tunnels, visitors experience a dramatic shift in scale when entering the double high ceiling exhibition space. Parts of the façade in building 2 is glass which allows daylight to enter the building whenever wished. There is a direct connection from the exhibition to the Chamber room, Safe space and two levels of Storage and Workshop spaces for maintenance, scenography and exhibition production with a service lift. From the ground level floor of the storage and workshop area, there is a direct outdoor connection to the performance building.

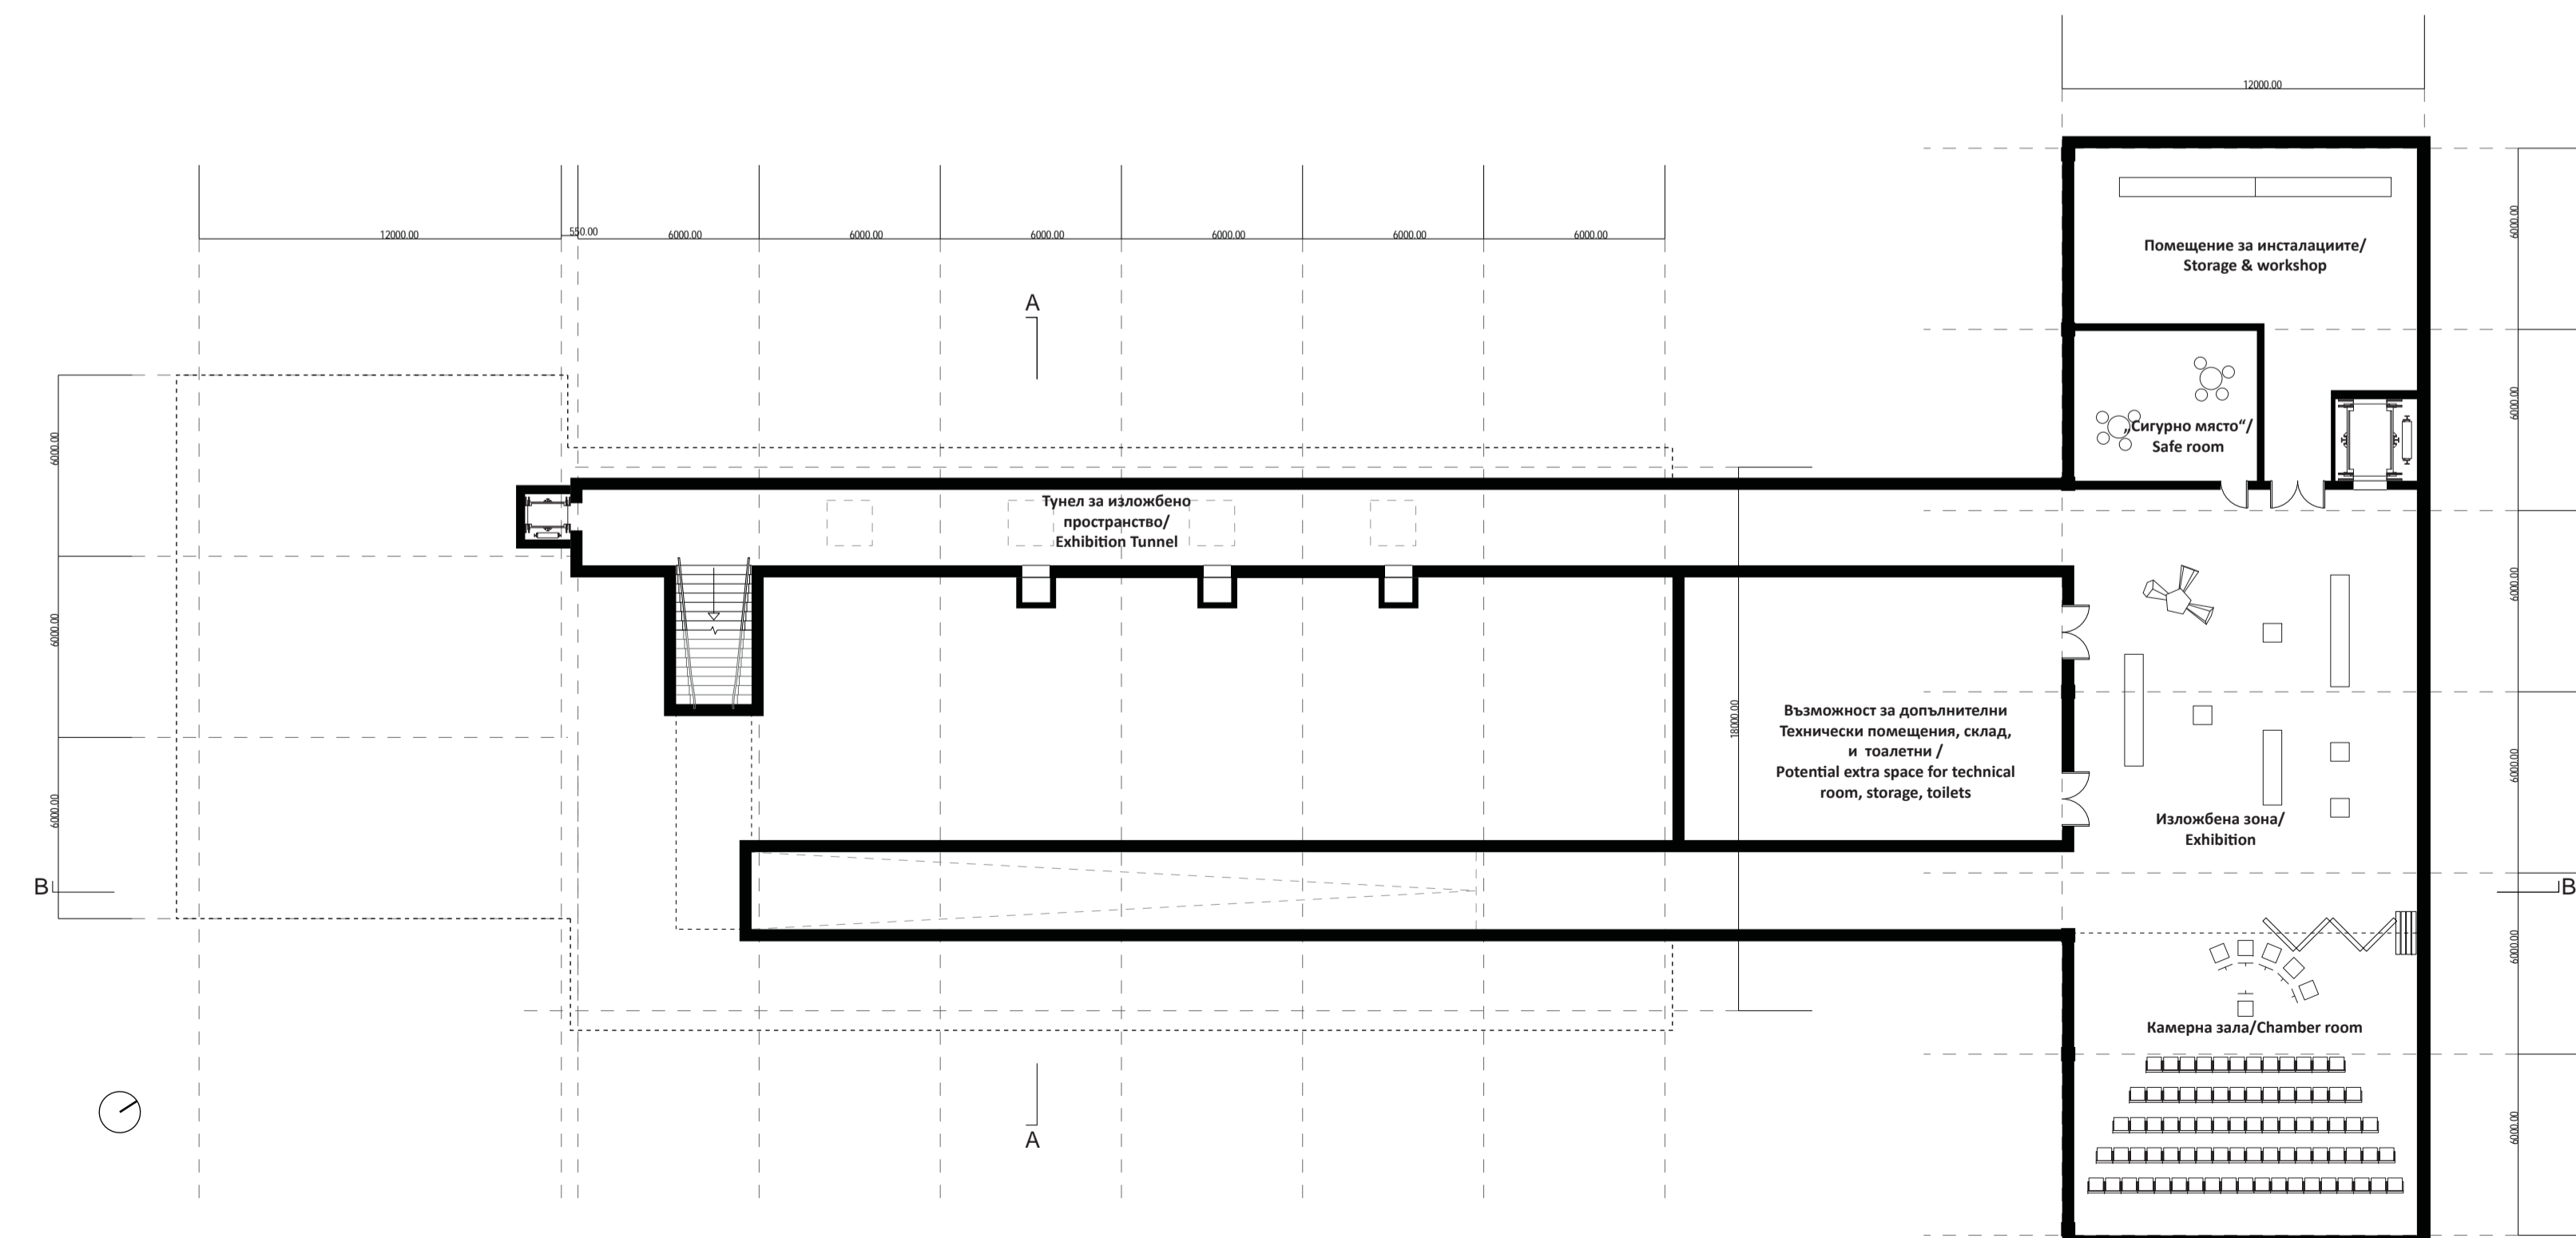


Сутерен 1:200
Basement 1:200



Разрез A-A 1:200
Section A-A 1:200

Разрез B-B 1:200
Section B-B 1:200

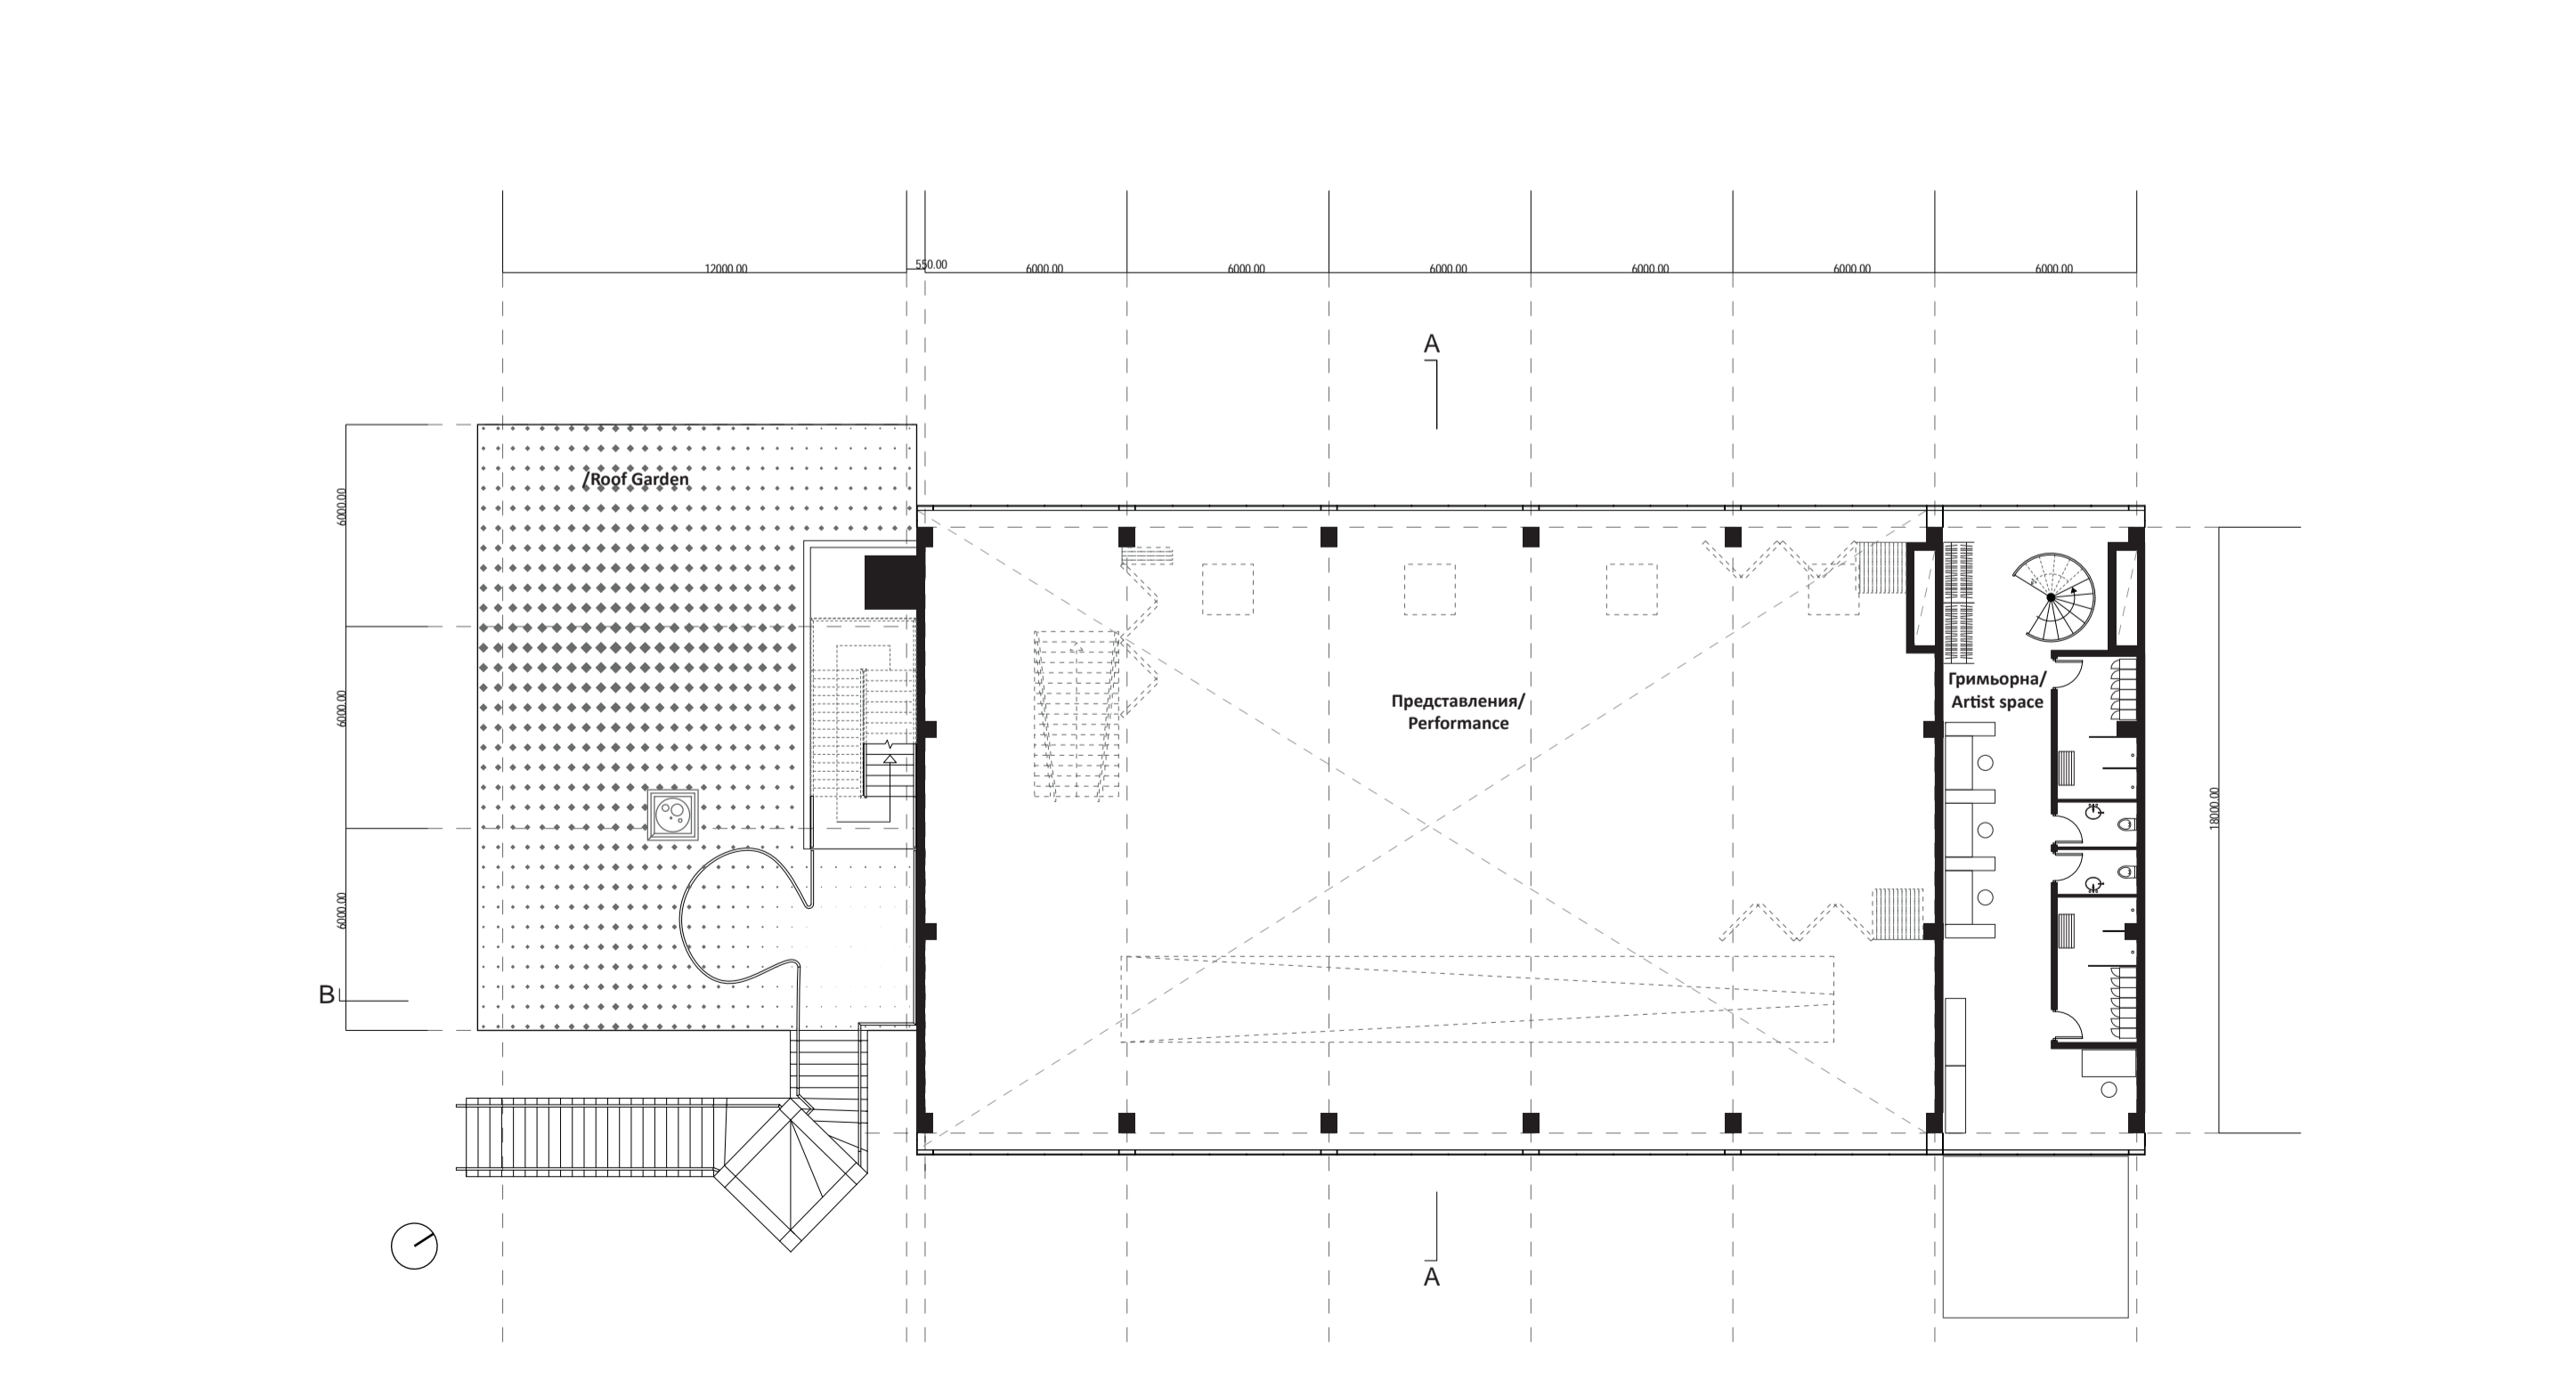

Втори етаж 1:200
2 Floor 1:200