
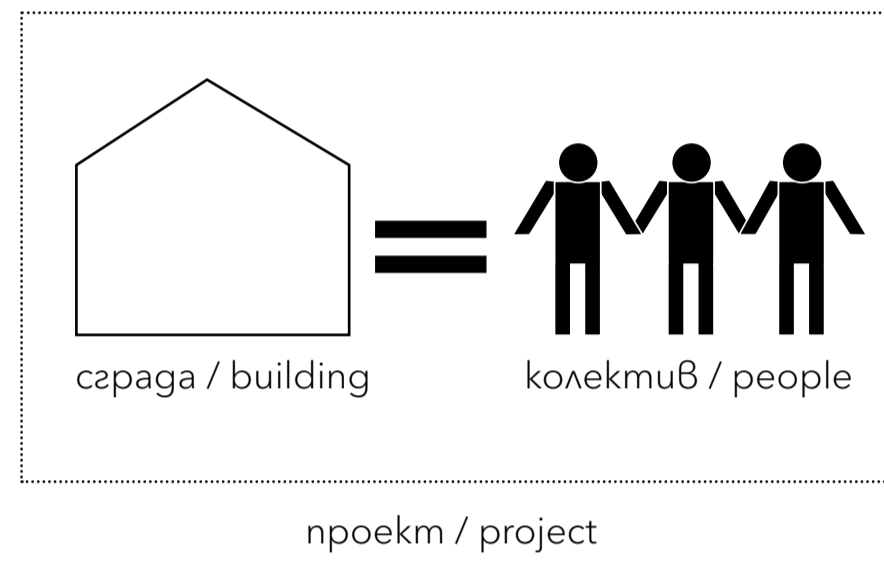




Конкурс Топлоцентрала 1/4

Open architectural competition for reconstruction of the former Heating Plant of the National Palace of Culture ("Toplocentralata") into a Centre for contemporary art and culture

Процесо-ориентирано / Process-oriented

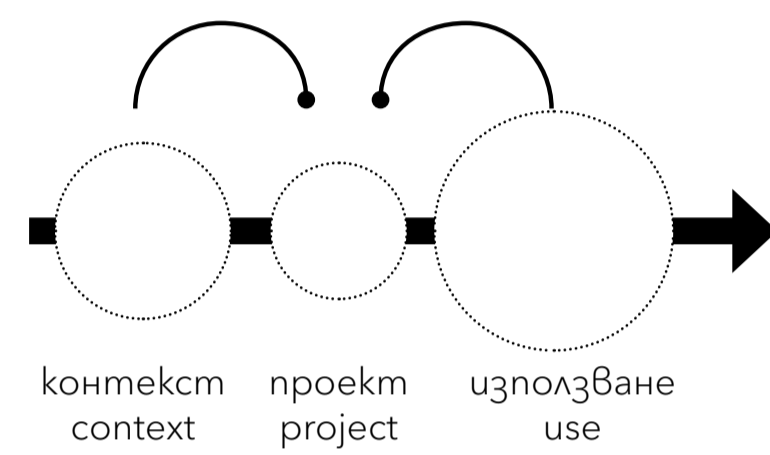

Взаимообвързаност / Interconnectivity

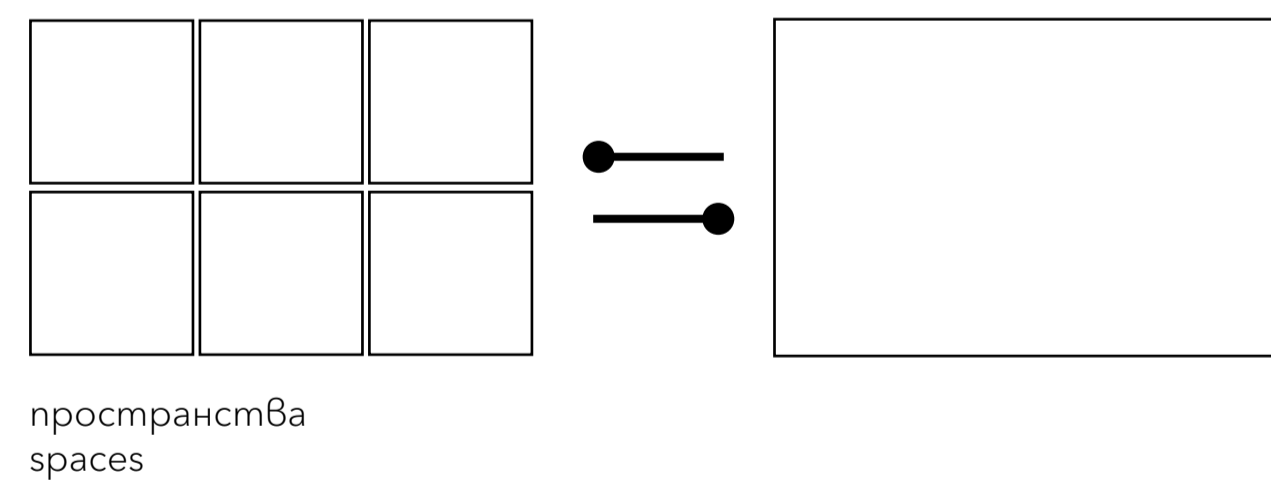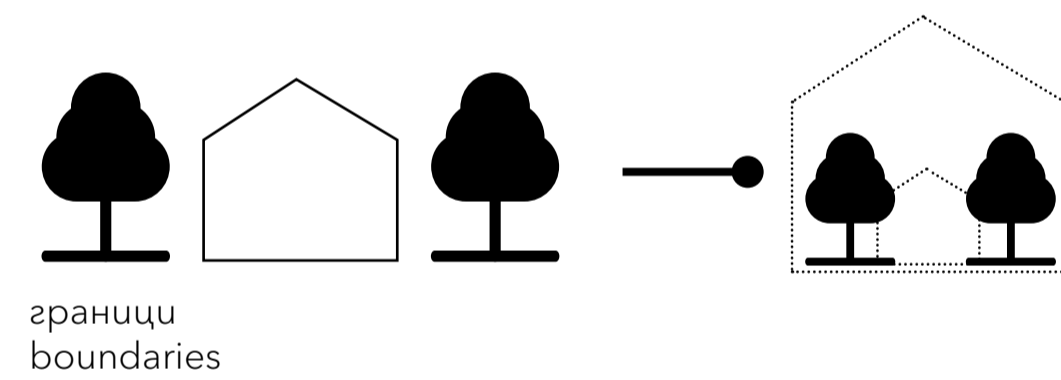

Примери / References




James Wines / SITE



Alexander Brodsky



Patrick Bouchain

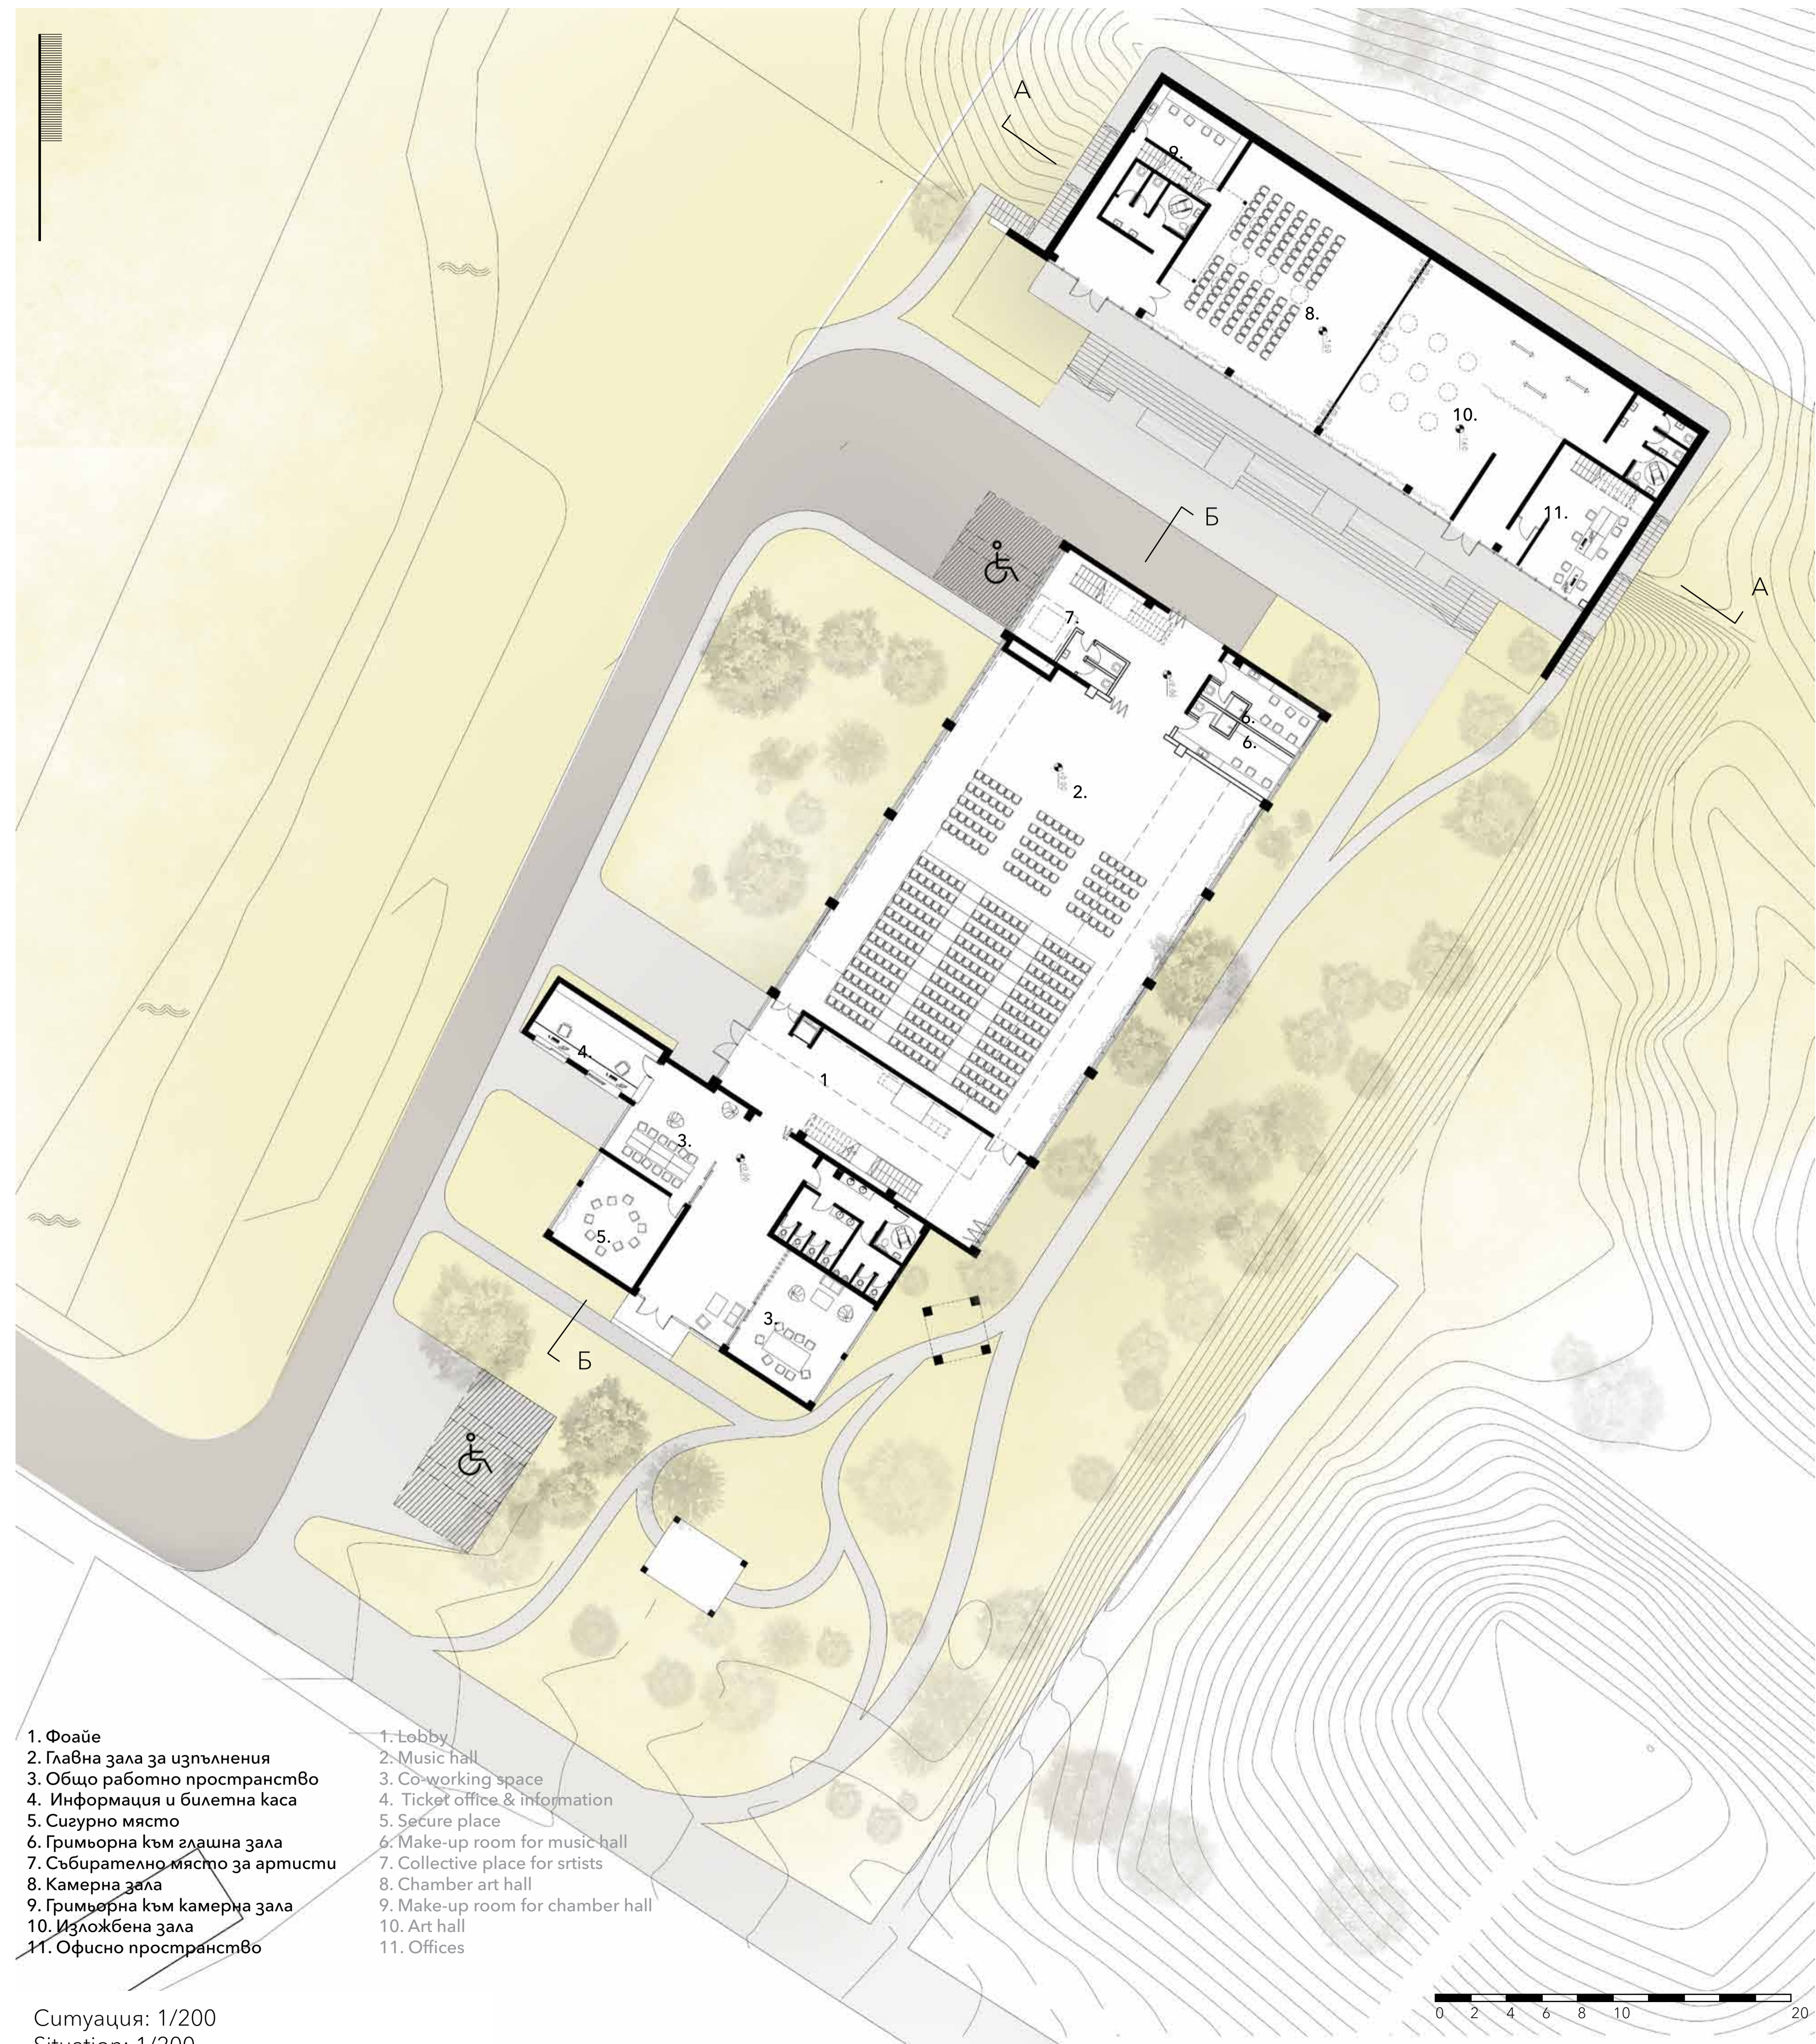

- | | |
|---------------------------------|----------------------------------|
| 1. Фойе | 1. Lobby |
| 2. Главна зала за изпълнения | 2. Music hall |
| 3. Общо работно пространство | 3. Co-working space |
| 4. Информация и билетна каса | 4. Ticket office & information |
| 5. Сигурно място | 5. Secure place |
| 6. Гримьорна към гласна зала | 6. Make-up room for music hall |
| 7. Събирателно място за артисти | 7. Collective place for artists |
| 8. Камерна зала | 8. Chamber art hall |
| 9. Гримьорна към камерна зала | 9. Make-up room for chamber hall |
| 10. Изложбена зала | 10. Art hall |
| 11. Офисно пространство | 11. Offices |

Ситуация: 1/200
Situation: 1/200

